

LAYOUT PLAN OF "NATIONAL CITY HOUSING SCHEME PHASE-I"
MOUZA CHAK-43 SHUMALI GUNIAWALA, TEHSIL & DISTRICT SARGODHA

LIST OF KHASRA NUMBERS MOUZA CHAK-43
SHUMALI GUNIAWALA TEHSIL AND DISTRICT SARGODHA

MOUZA CHAK-43 SHUMALI GUNIAWALA MURABA NO. 6 COMPRISING KHASRA NOS. 1, 10, 11min, MURABA NO. 07 COMPRISING KHASRA NOS. 1,2,3,4,5,6,7,8,10f,8B,9,10, 11,12,13,14f,13B,14,15, MURABA NO.08 COMPRISING KHASRA NOS. 1,2,3,4,5,6,7,8,9,10, 11,12,13,14,15,16,17,18,19,20,21,22,23,24,25, MURABA NO. 9 COMPRISING KHASRA NOS. 3min,4min,5,6,7,8min,11min,12,13,14,15,16,17,18,19,20,21,22,23,24,25, MURABA NO. 10 COMPRISING KHASRA NOS. 14,15,16,17,18,19,20min,21,22,23,24min,25min, MURABA NO. 14 COMPRISING KHASRA NO. 11min, TEHSIL AND DISTRICT SARGODHA



AREA STATEMENT

Table with 4 columns: LANDUSE, AREA IN SFT, AREA IN KANALS @272 SFT/M, and %AGE. Rows include Commercial, Residential, Public Building, etc.

Table with 5 columns: BLOCK, TYPE, PLOT NUMBERS, AREA IN KANAL, and PERCENTAGE. Rows include A, B, F, etc.

Table with 10 columns: PLOT SIZE, BLOCK, ABLOCK, BBLOCK, CBLOCK, DBLOCK, EBLOCK, FBLOCK, GBLOCK, HBLOCK, and %AGE. Rows include various plot sizes like 25' x 45', 30' x 50', etc.


Table with 5 columns: BLOCK, 25' x 45' (4M-375B), 16' x 35' (2M-165B), ODD SIZE, and TOTAL %age. Rows include B, D, E, and totals.

Table with 3 columns: BLOCK NAME & PLOT NUMBERS, QTY, and %age. Rows include Block A, Block C, Block E, Block F, and totals.

NOTE: CHAMFER DETAILS UPTO 1-K PLOT = ... CHAMFER DETAILS ABOVE 1-K PLOT = ... PARKING LAYOUT = ...

Table with 3 columns: S. No., LAND-USE, and EMBLEM. Rows include 01 PUBLIC AMENITIES, 02 PARK / OPEN SPACES, 03 COMMERCIAL, etc.

NOTE: PARK AREA 2.25 KANALS UNDER HTV LINES IS NOT INCLUDED IN OPEN SPACES. WATER COURSES AND REVENUE PATHS ARE KEPT INTACT AND ARE NOT PART OF PLANNING

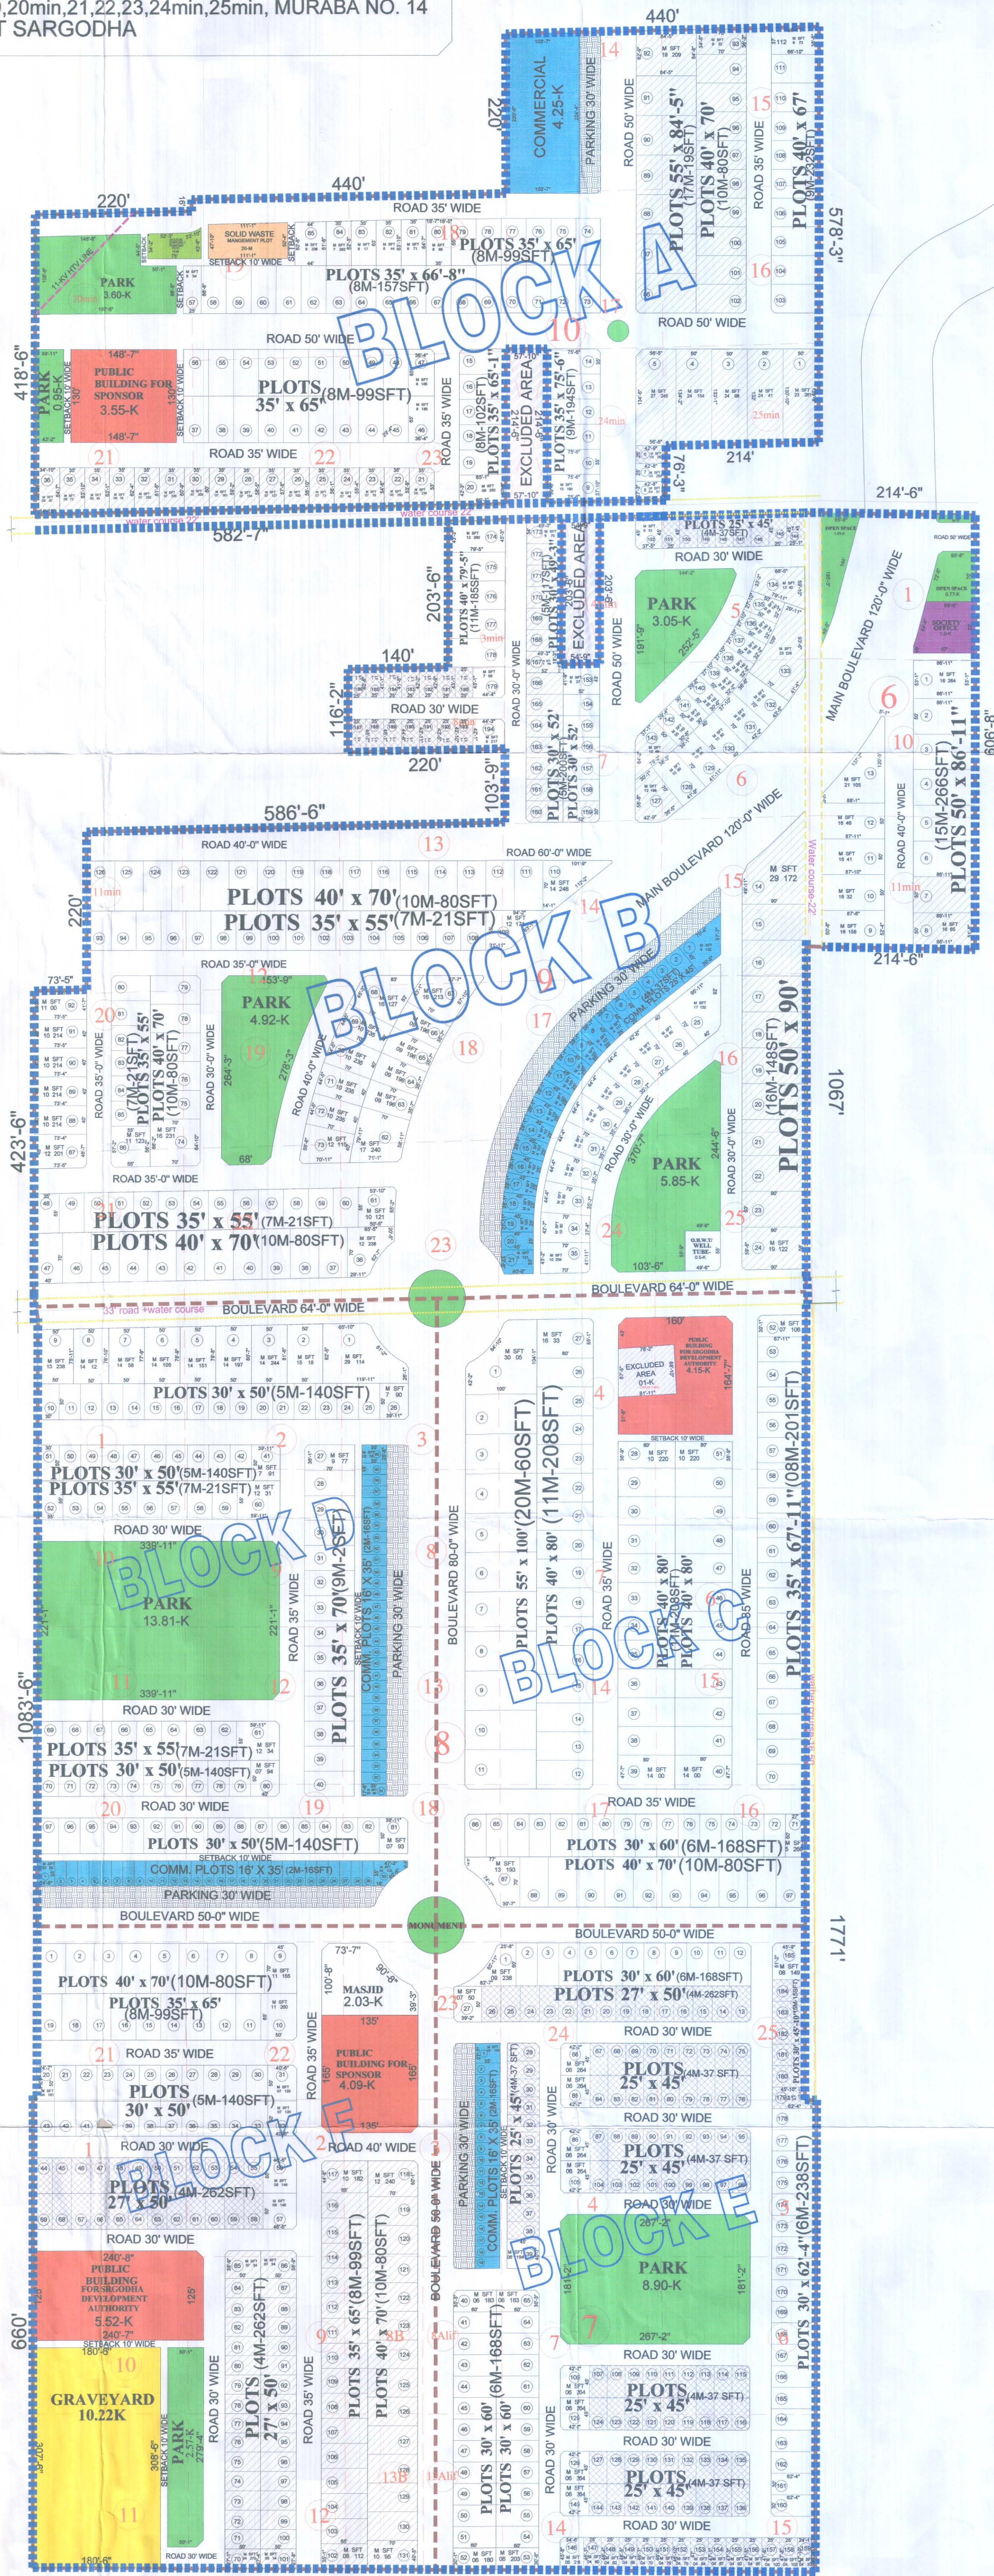

APPROVED BY:

Signatures and stamps of Sargodha Development Authority officials, including the Director General.

OWNED BY:

CHAUDHARY MAJID AHMED S/O CHAUDHARY AMJAD NISAR

SIG. OF TOWN PLANNER:

Signature and stamp of the Town Planner, Awaiz Yaseen.

PLANNER AWAIZ YASEEN PCATP-P-01102